


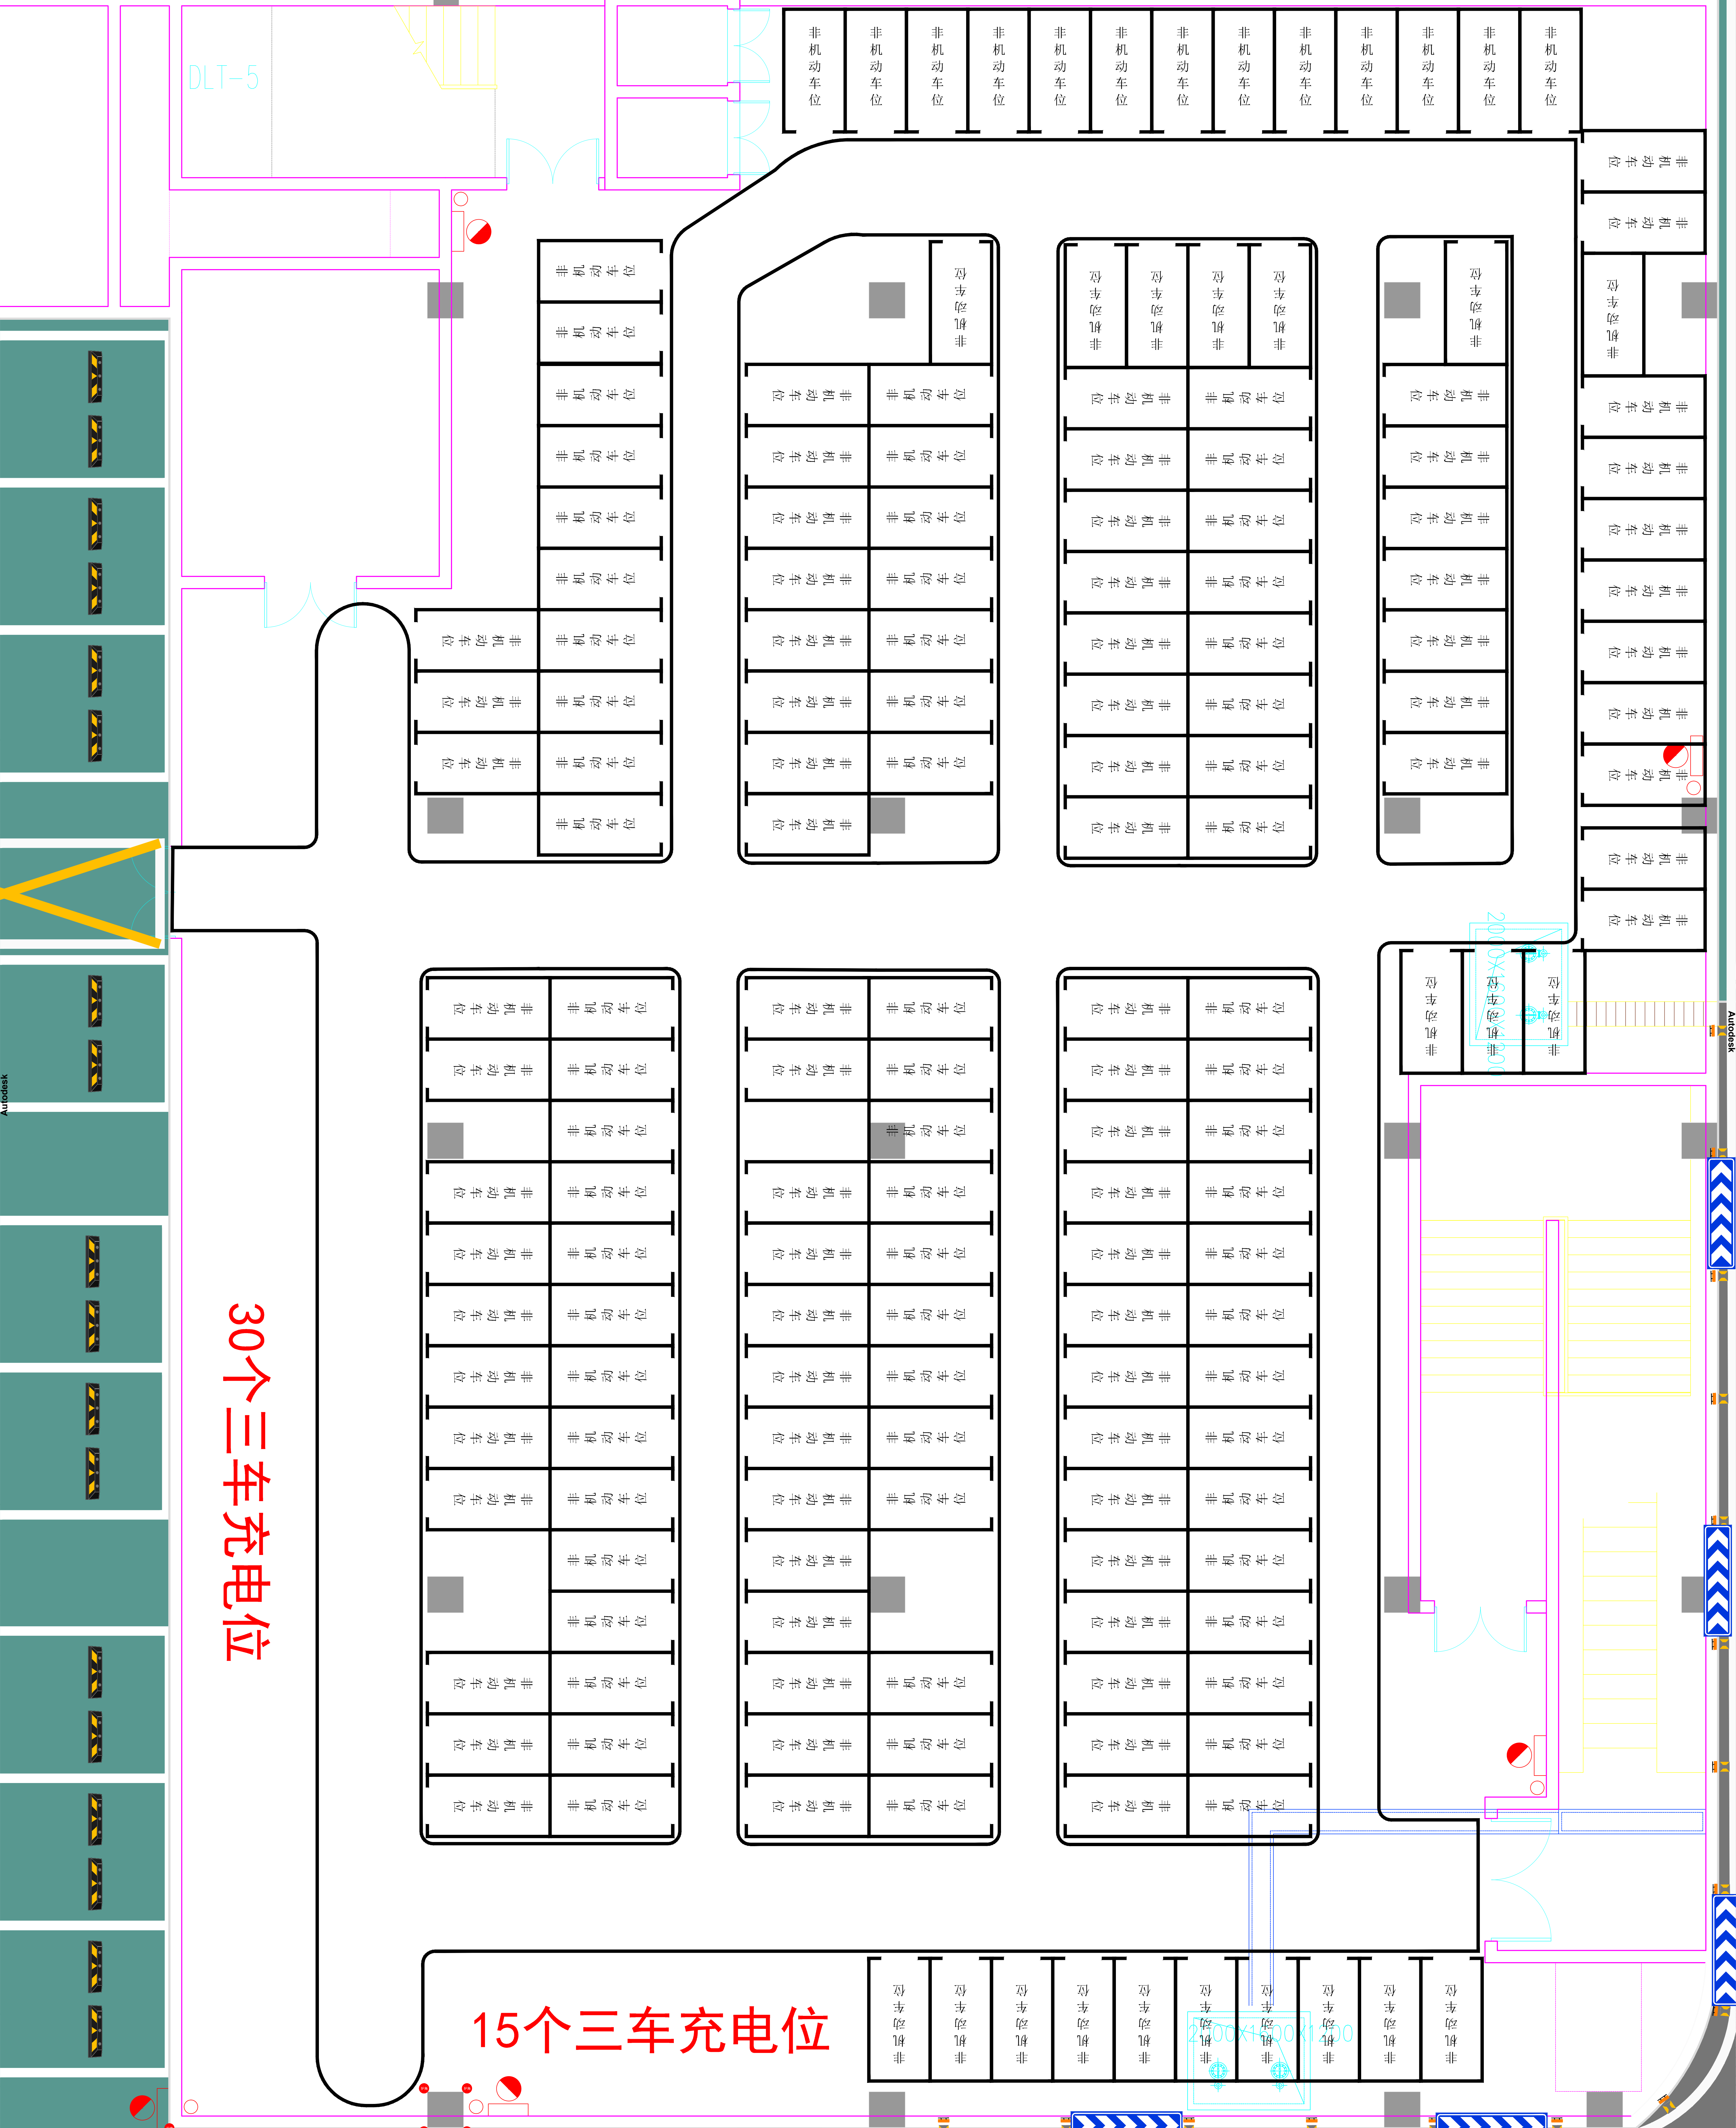

30个三车充电位

15个三车充电位

DLT-5

2000x1500x200

2000x1500x200